


DOOR SCHEDULE

Quantity	POSITION	MARK	DOOR SIZE			NOTES
			WD	HGT	THK	
1	NA	1	770	2100	40	Opening
1	NA	2	820	2100	40	Oakfield
1	NA	3	1800	2100	NA	Oakfield

WINDOW SCHEDULE


Quantity	Position	MARK	SIZE		REMARKS
			WIDTH	HEIGHT	
1	NW	7	1800	2100	WINDOW TO S/DOOR
1	NW	8	2100	1200	REPLACE

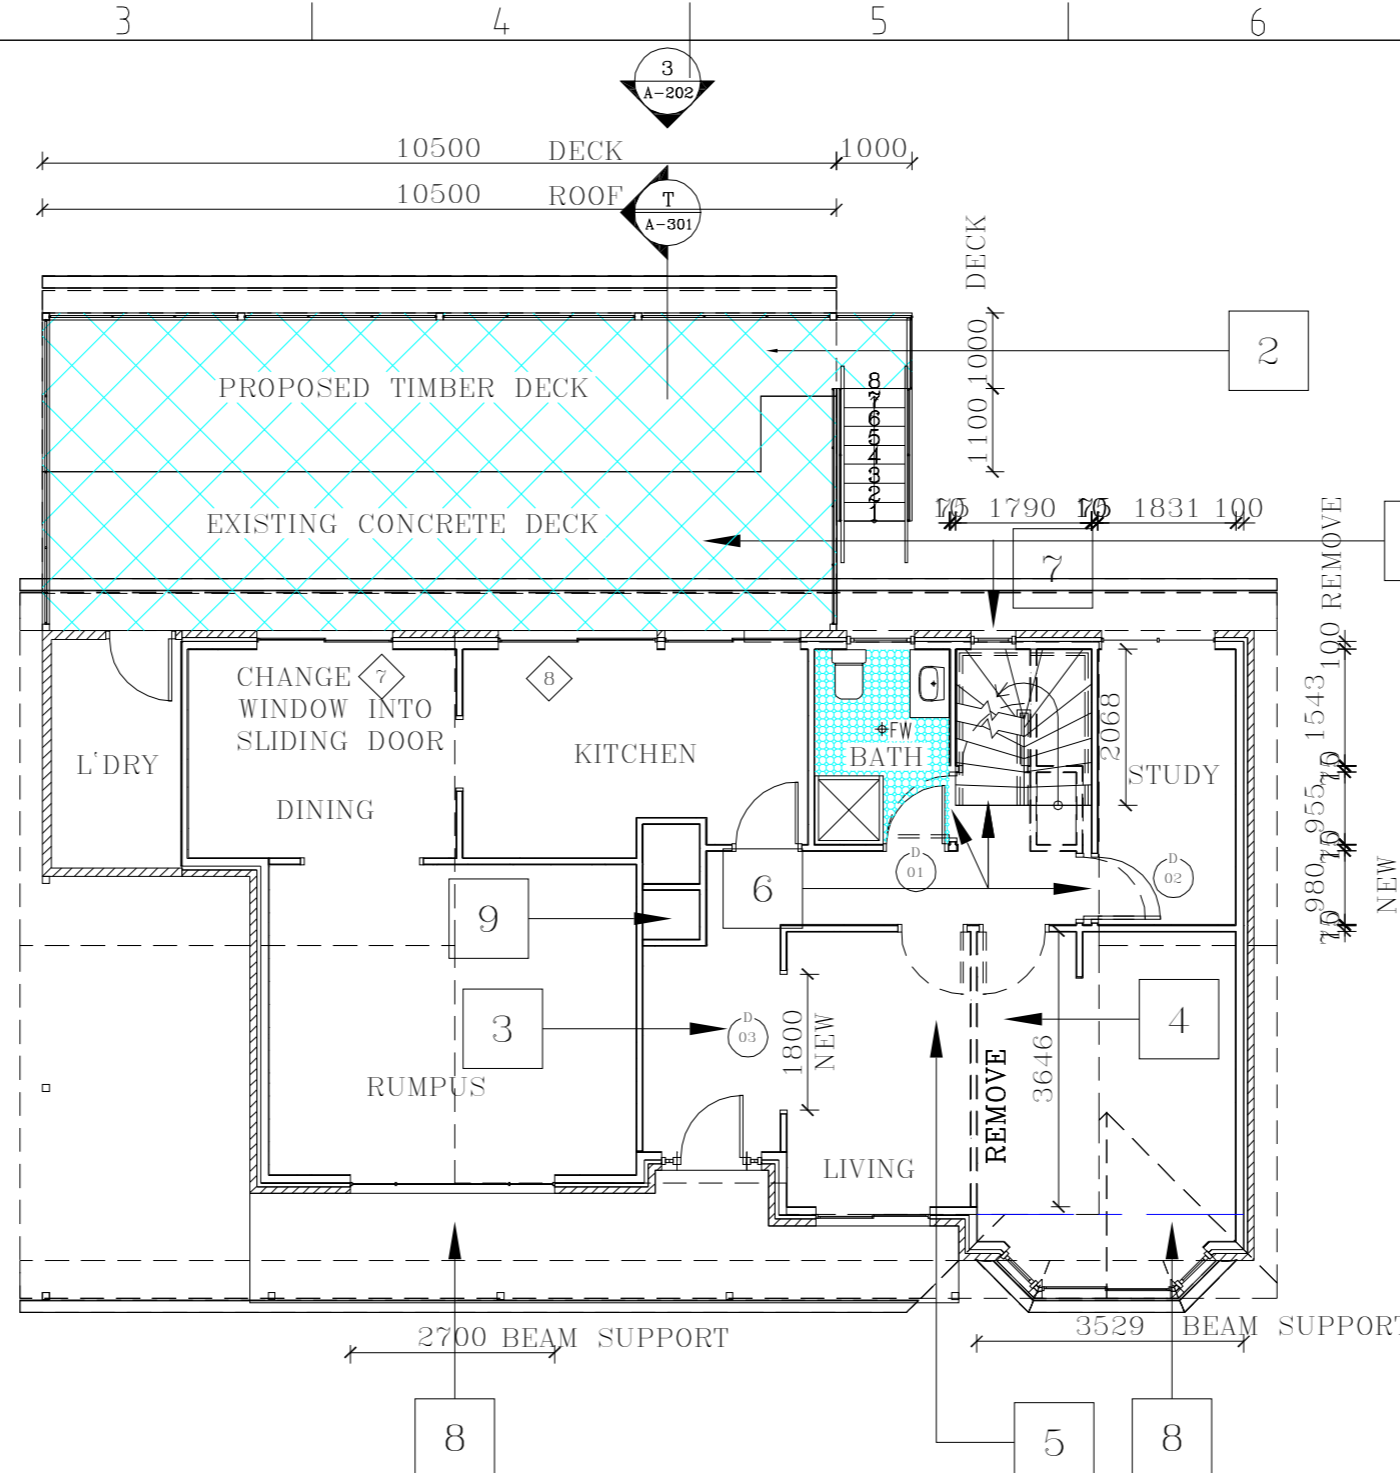

- 1 PROVIDE A TWIN WALL SYSTEM OVER EXISTING AND NEW TIMBER DECK, ALUMINIUM RAFTERS AND POSTS ATTACHED TO EXISTING WITH RAFTER BRACKETS
- 2 ERECT A DECK AS SHOWN, BATTEN OVER EXISTING DECK AND PLACE AC SHEETING, WATER PROOF AND TILE. TILE TURN DOWN ON PERIMETER OF EXISTING & NEW
- 3 CREATE SET SQUARE OPENING 2100 HIGH X 1800 WIDE, RELOCATE SWITCHES TO THIS OPENING
- 4 REMOVE WALL 3646 mm AND RECORNICE COMPLETE NEW ROOM
- 5 CLOSE IN DOORWAY 2 X 820 WIDE
- 6 CLOSE IN 1 DOOR INTO BATHROOM AND REMOVE 2 OTHERS
- 7 CLOSE WC WINDOW AND MAKE GOOD
- 8 BEAM 3529 mm & 2700mm OVER WINDOW TO TAKE 1ST FLOOR LOADS
- 9 ENLARGE LINEN DOOR

03 Existing Ground Floor with Proposed Works
1:100

REVISION 2

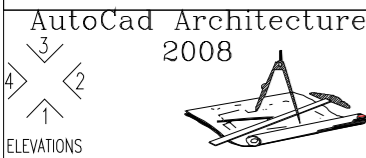

ALESSIO SIDONI
15 GANNET AVENUE
BERKELEY NSW 2506
Ph: 0242 728 151 Mob: 0418 423 579
A.B.N. 93 073 094 356

Firm Name and Address

Owners

CAD DWG FILE: A-102 FLOOR PLANS.DWG	PROJECT NO: ----	CHK'D BY: AS
SHEET TITLE: FLOOR PLANS	DRAWN BY: Alessio Sidoni	
A-102		
SHEET 2 OF -		