

DOOR SCHEDULE

Quantity	POSITION	MARK	DOOR			NOTES
			WD	HGT	THK	
1	NA	4	820	2100	40	Oakfield
1	NA	5	820	2100	40	Oakfield
1	NA	6	820	2100	40	Oakfield
1	NA	7	820	2100	40	Oakfield
1	NA	8	470	2100	40	Oakfield

WINDOW SCHEDULE

Quantity	Position	MARK	SIZE		REMARKS
			WIDTH	HEIGHT	
1	S	1	2100	1500	SFS
1	SE	2	2100	1500	SFS
1	NE	3	600	1000	F
1	N	4	1200	1500	FF
1	NW	5	1100	1200	SF
1	NW	6	2100	1500	SFS

03 Proposed First floor
1:100

AutoCad Architecture
2008



ALESSIO SIDONI
15 GANNET AVENUE
BERKELEY NSW 2506
Ph: 0242 728 151 Mob: 0418 423 579
A.B.N. 93 073 094 356

Firm Name and Address

Owners

REVISION 2

CAD DWG FILE: A-103 FLOOR PLANS.DWG

PROJECT NO: ----


CHK'D BY: AS

SHEET TITLE FLOOR PLANS

DRAWN BY: Alessio Sidoni

A-103

SHEET - OF -

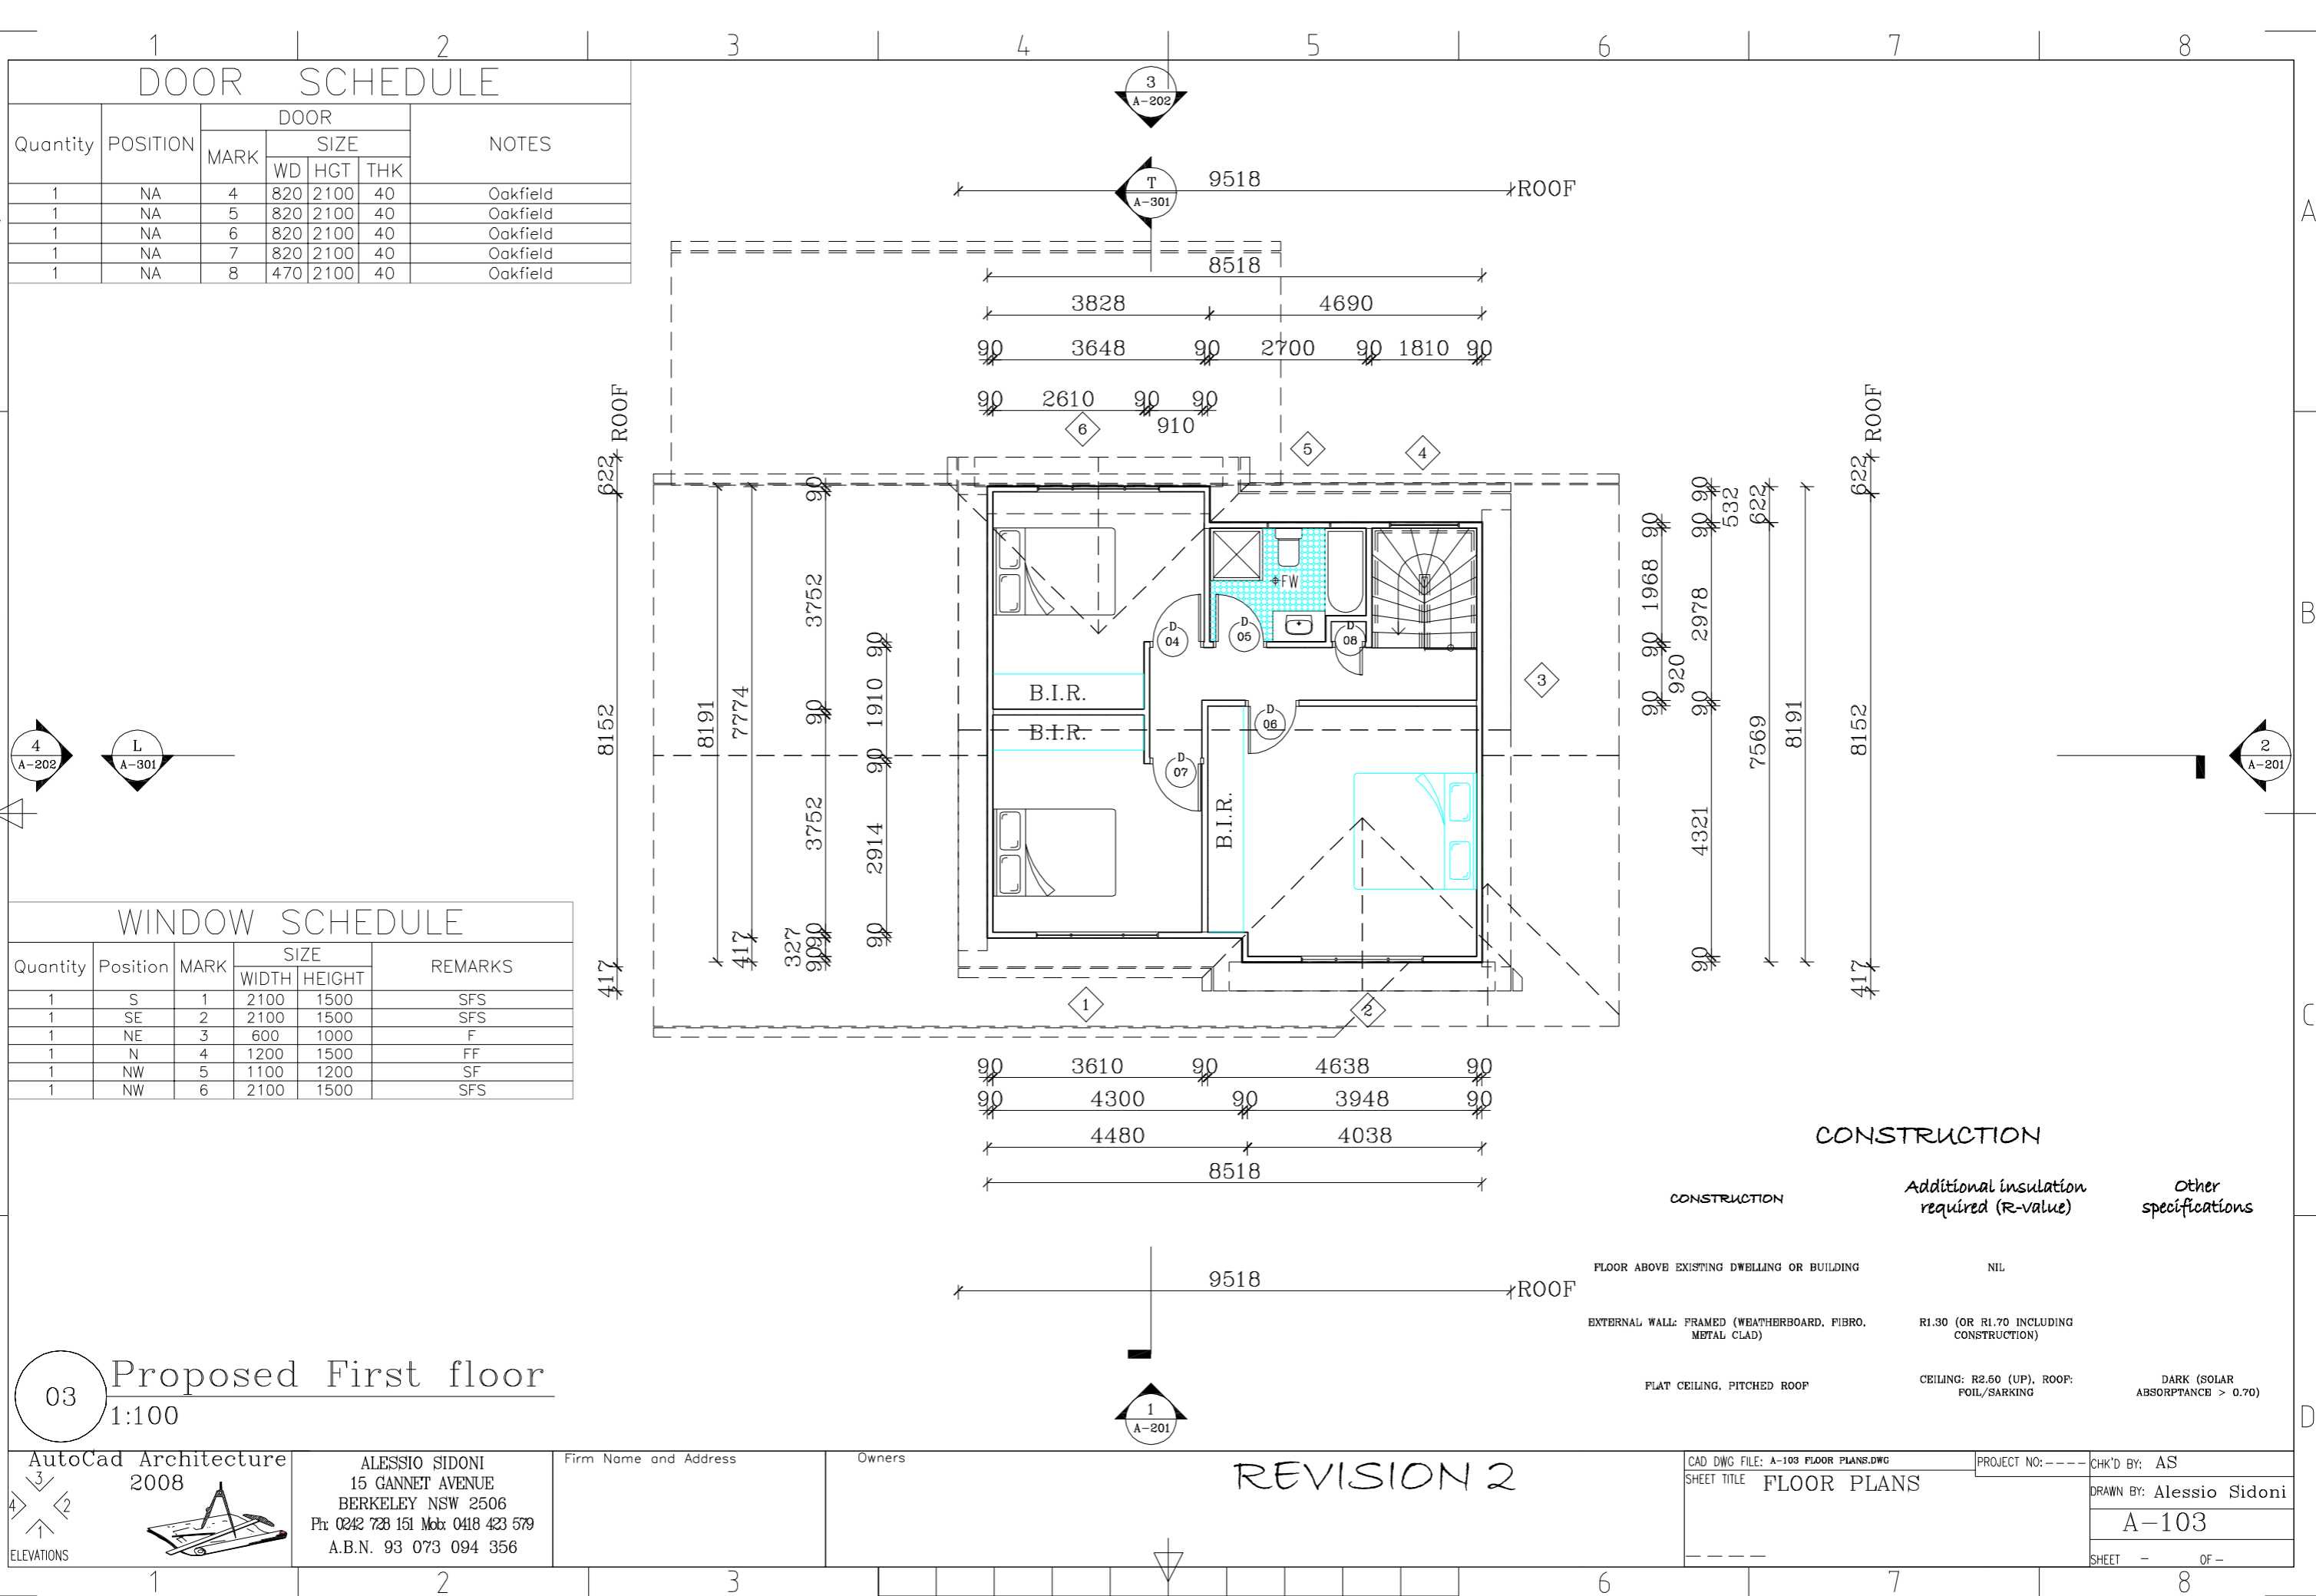

CONSTRUCTION

CONSTRUCTION	Additional insulation required (R-value)	Other specifications
FLOOR ABOVE EXISTING DWELLING OR BUILDING	NIL	
EXTERNAL WALL: FRAMED (WEATHERBOARD, FIBRO, METAL CLAD)	R1.30 (OR R1.70 INCLUDING CONSTRUCTION)	
PLAT CEILING, PITCHED ROOF	CEILING: R2.50 (UP), ROOF: FOIL/SARKING	DARK (SOLAR ABSORPTANCE > 0.70)