


- 1 MOVE EXISTING BY FOLD OPENING 235 mm TO BE 600mm FROM CORNER & ADJUST STAIRS INTO FAMILY ROOM TO SUIT
- 2 MAKE OPENING TO SUIT W1 1200 X 1500
- 3 REMOVE EXISTING WINDOW 1400 X 2000 ADJUST NEW OPENING TO SUIT 1400 X 1000 AND MAKE GOOD AREA
- 4 RELOCATE DOOR POSITION TO SUIT NEW LAYOUT
- 5 CREATE OPENING 2100 X 900 TO ACCESS NEW STAIRS
- 6 PLACE STEEL SUPPORT TO ENGINEERS DETAILS SPAN 5850mm
- 7 CREATE OPENING 1200 X 2855, 900mm FROM FLOOR LEVEL
- 8 DEMOLISH WALLS TO GROUND (OLD BATH & DINING AREA & KITCHEN WALL)
- 9 repitch over existing verandha

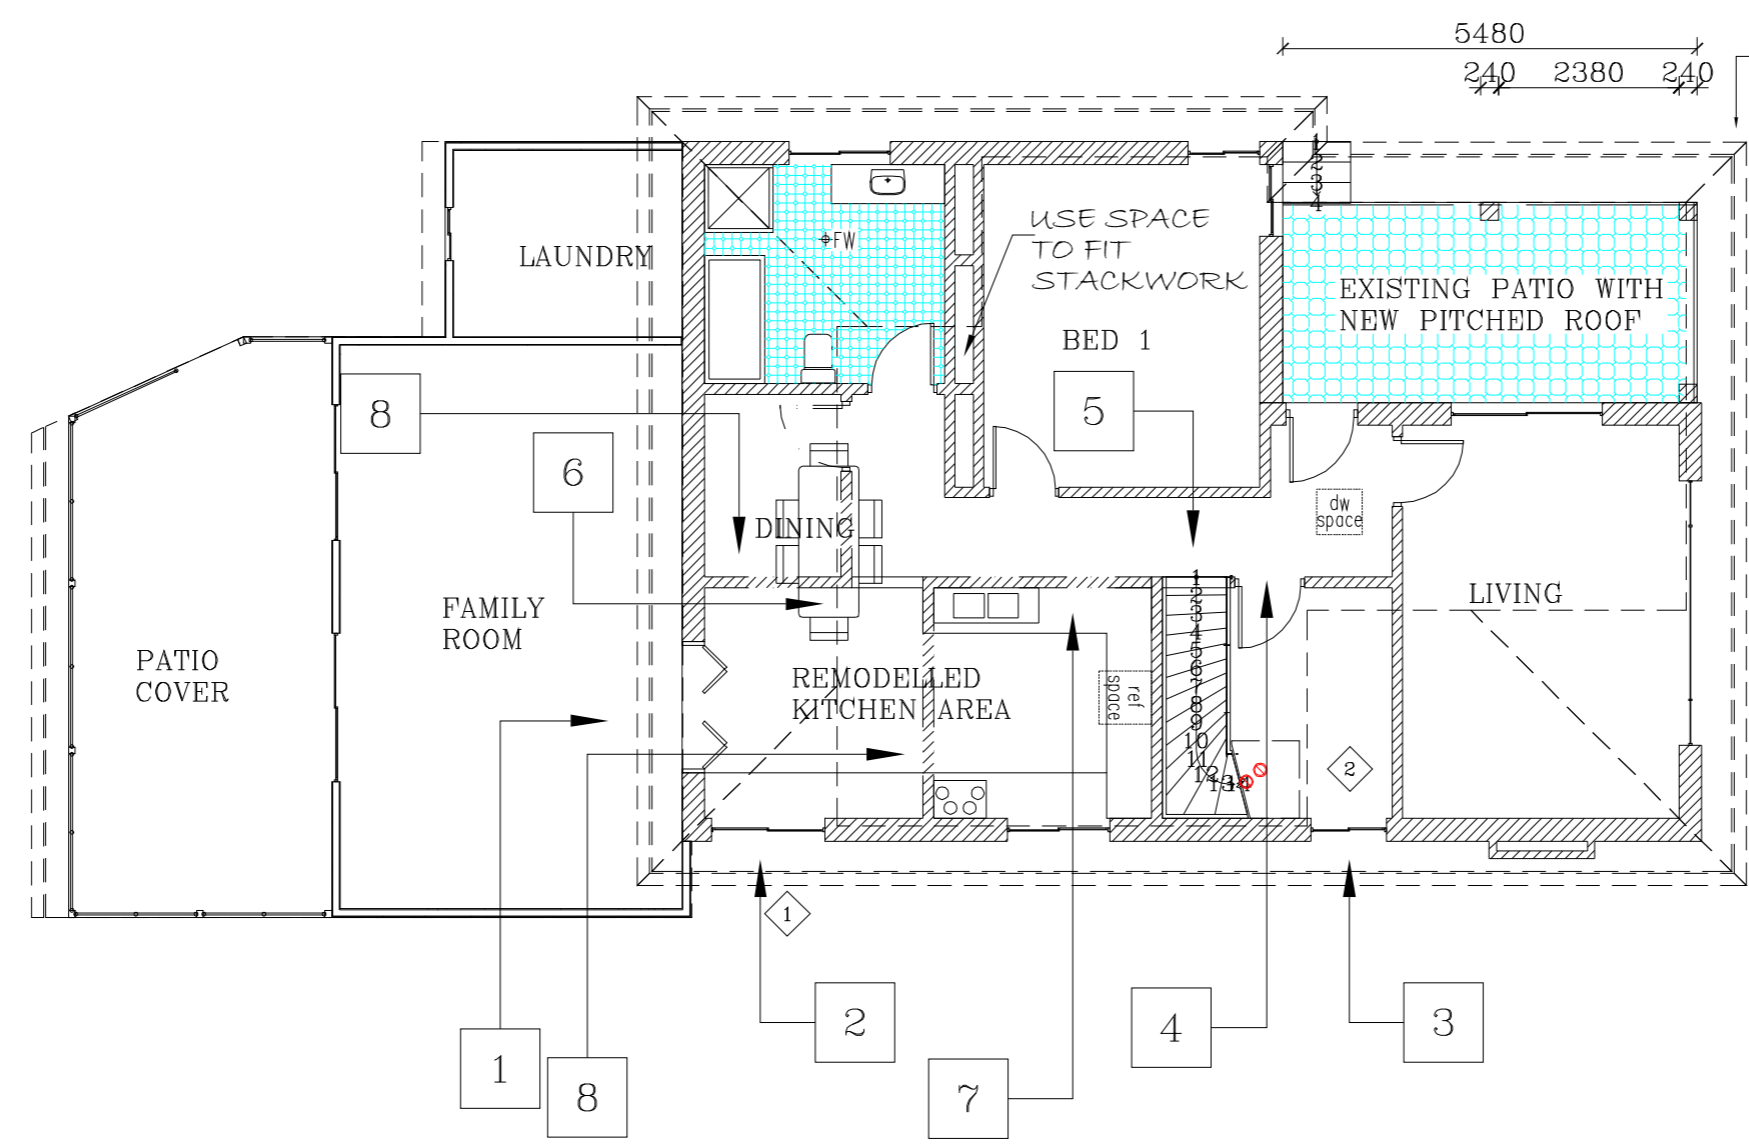

03 Existing Ground Floor with Proposed Works
1:100

WINDOW SCHEDULE					
Quantity	Position	MARK	SIZE		REMARKS
			WIDTH	HEIGHT	
1	NW	1	1500	1200	SF
1	SW	2	1000	1400	SF

AutoCad Architecture 2008 	ALESSIO SIDONI 15 GANNET AVENUE BERKELEY NSW 2506 Ph: 0242 728 151 Mob: 0418 423 579 A.B.N. 93 073 094 356	Firm Name and Address Owners	CAD DWG FILE: A-102 FLOOR PLANS.DWG SHEET TITLE: FLOOR PLANS PROJECT NO: ---- CHK'D BY: AS DRAWN BY: Alessio Sidoni A-102 SHEET 2 OF -
----------------------------------	--	-------------------------------------	--